
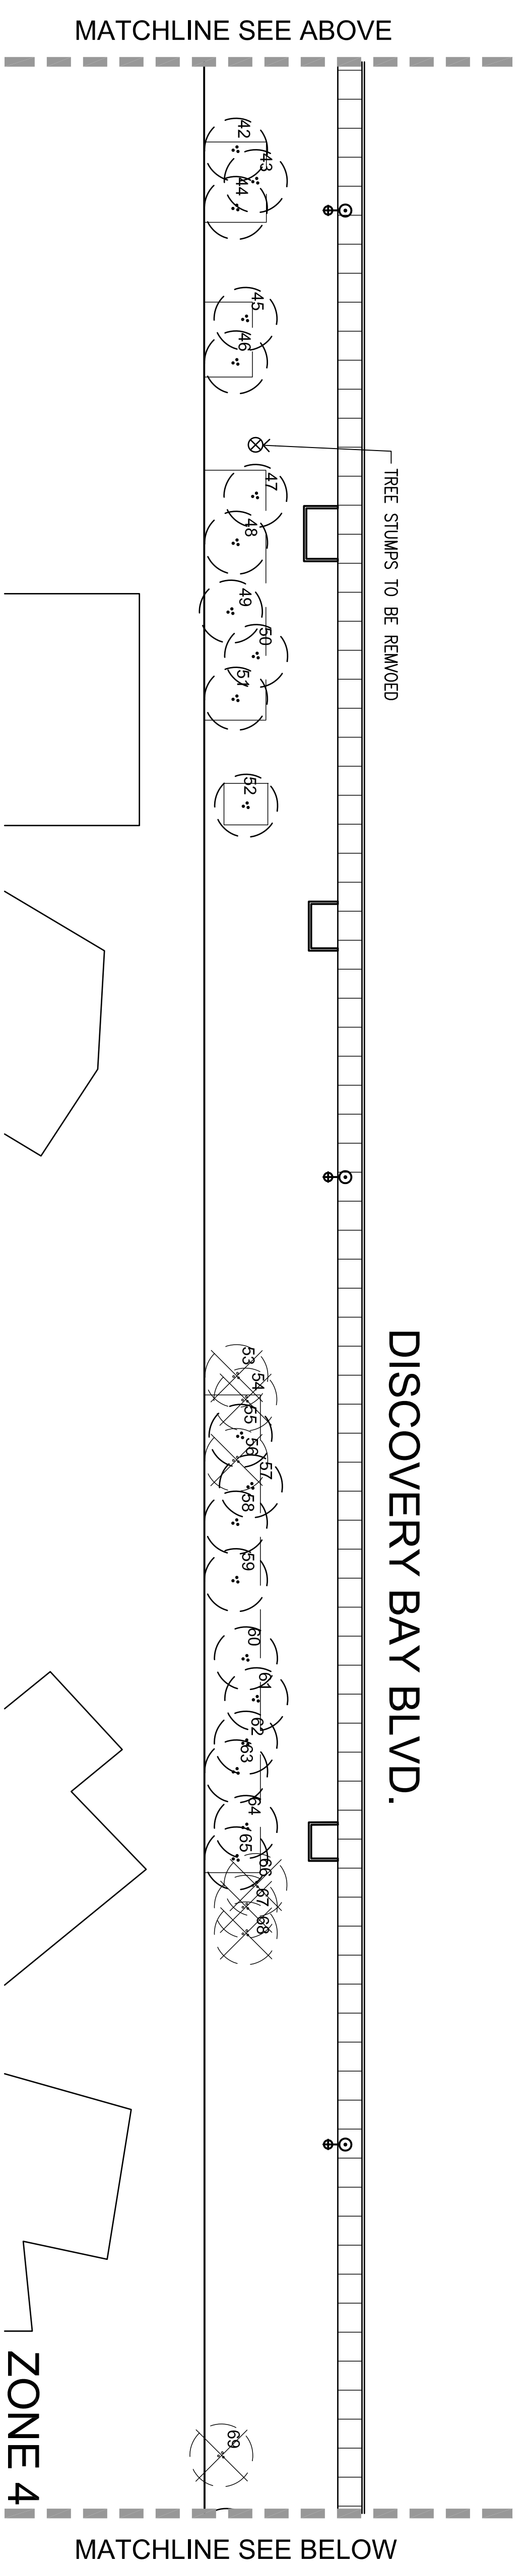


BRUCE JETT ASSOCIATES  
Landscape architects

CALA 6335  
5155 DELAWARE AVE #415  
ANN ARBOR MI 48106

DISCOVERY BAY BLVD.  
STREETSCAPE  
IMPROVEMENTS  
DISCOVERY BAY, CA.

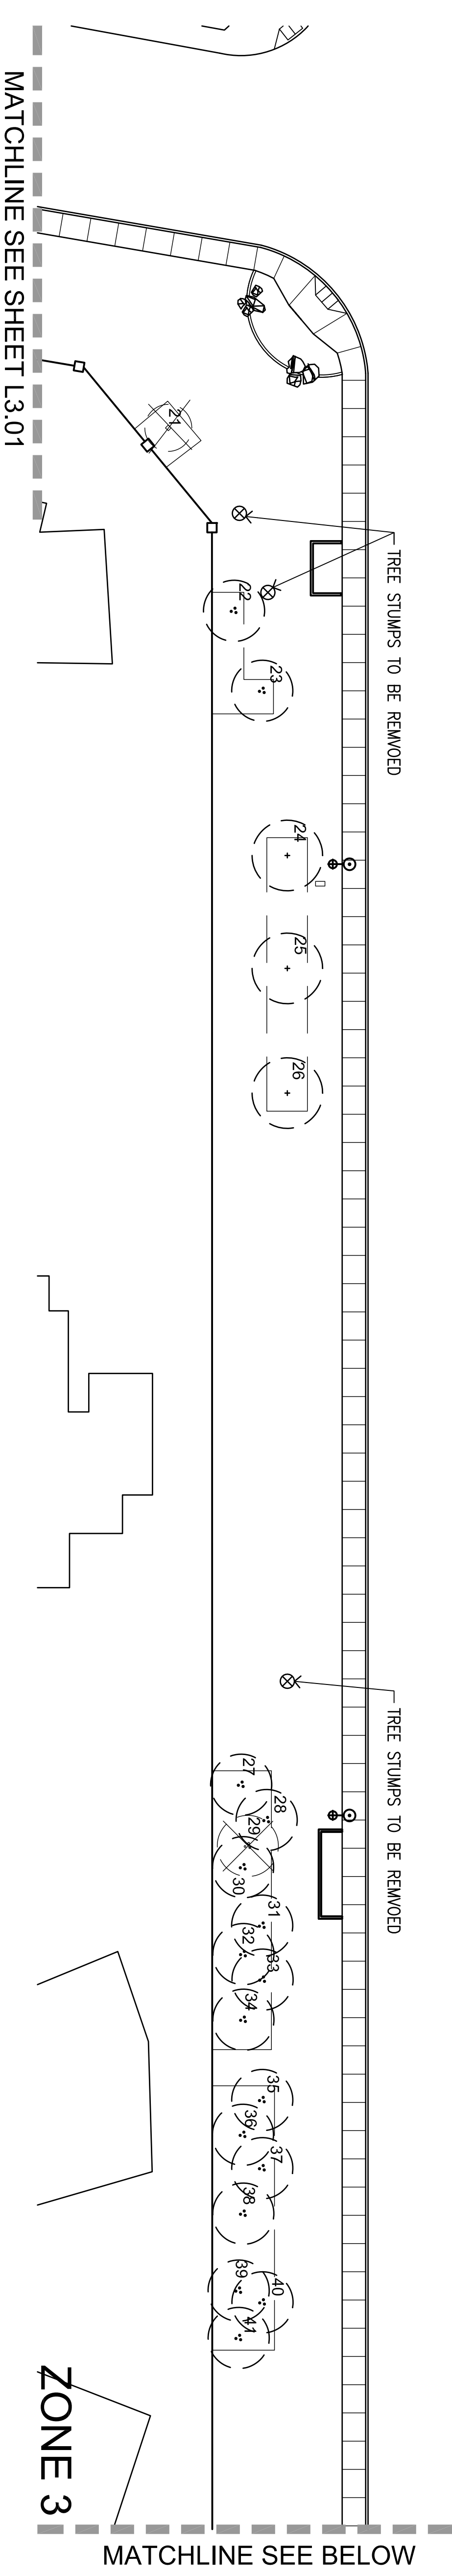


**LEGEND:**

- EXISTING TREE TO REMAIN
- EXISTING TREE TO BE REMOVED DUE TO POOR HEALTH
- TREE PROTECTION FENCING

**TOTAL COUNTS:**  
TOTAL TREES: 88  
TOTAL TREES TO BE REMOVED: 11  
TOTAL TREES TO REMAIN: 77

- NOTES:**
1. FOR ZONING REFERENCE, SEE L0.02
  2. FOR TREE PRESERVATION LIST, SEE L1.01
  3. FOR TREE PRESERVATION AND NOTES, SEE L3.01
  4. REMOVE ALL EXISTING SHRUBS AND GROUNDCOVER, UNLESS OTHERWISE NOTED

10		
9		
8		
7		
6		
5		
4	08.23.10	100% CDS
3	07.20.10	90% CDS
2	06.16.10	50% CDS
1	05.10.10	CONCEPTUAL DESIGN
NO.	DATE	ISSUE/REVISION

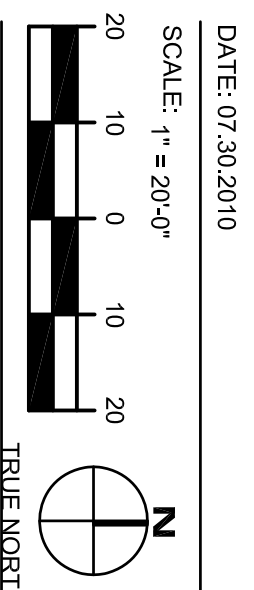

DATE: 07/20/2010  
SCALE: 1" = 20'-0"  
**TREE PRESERVATION**  
DISCOVERY BAY  
BLVD. ZONES 3-5  
**L1.02**