




1 SINGLE BLENDER
SCALE: NT6

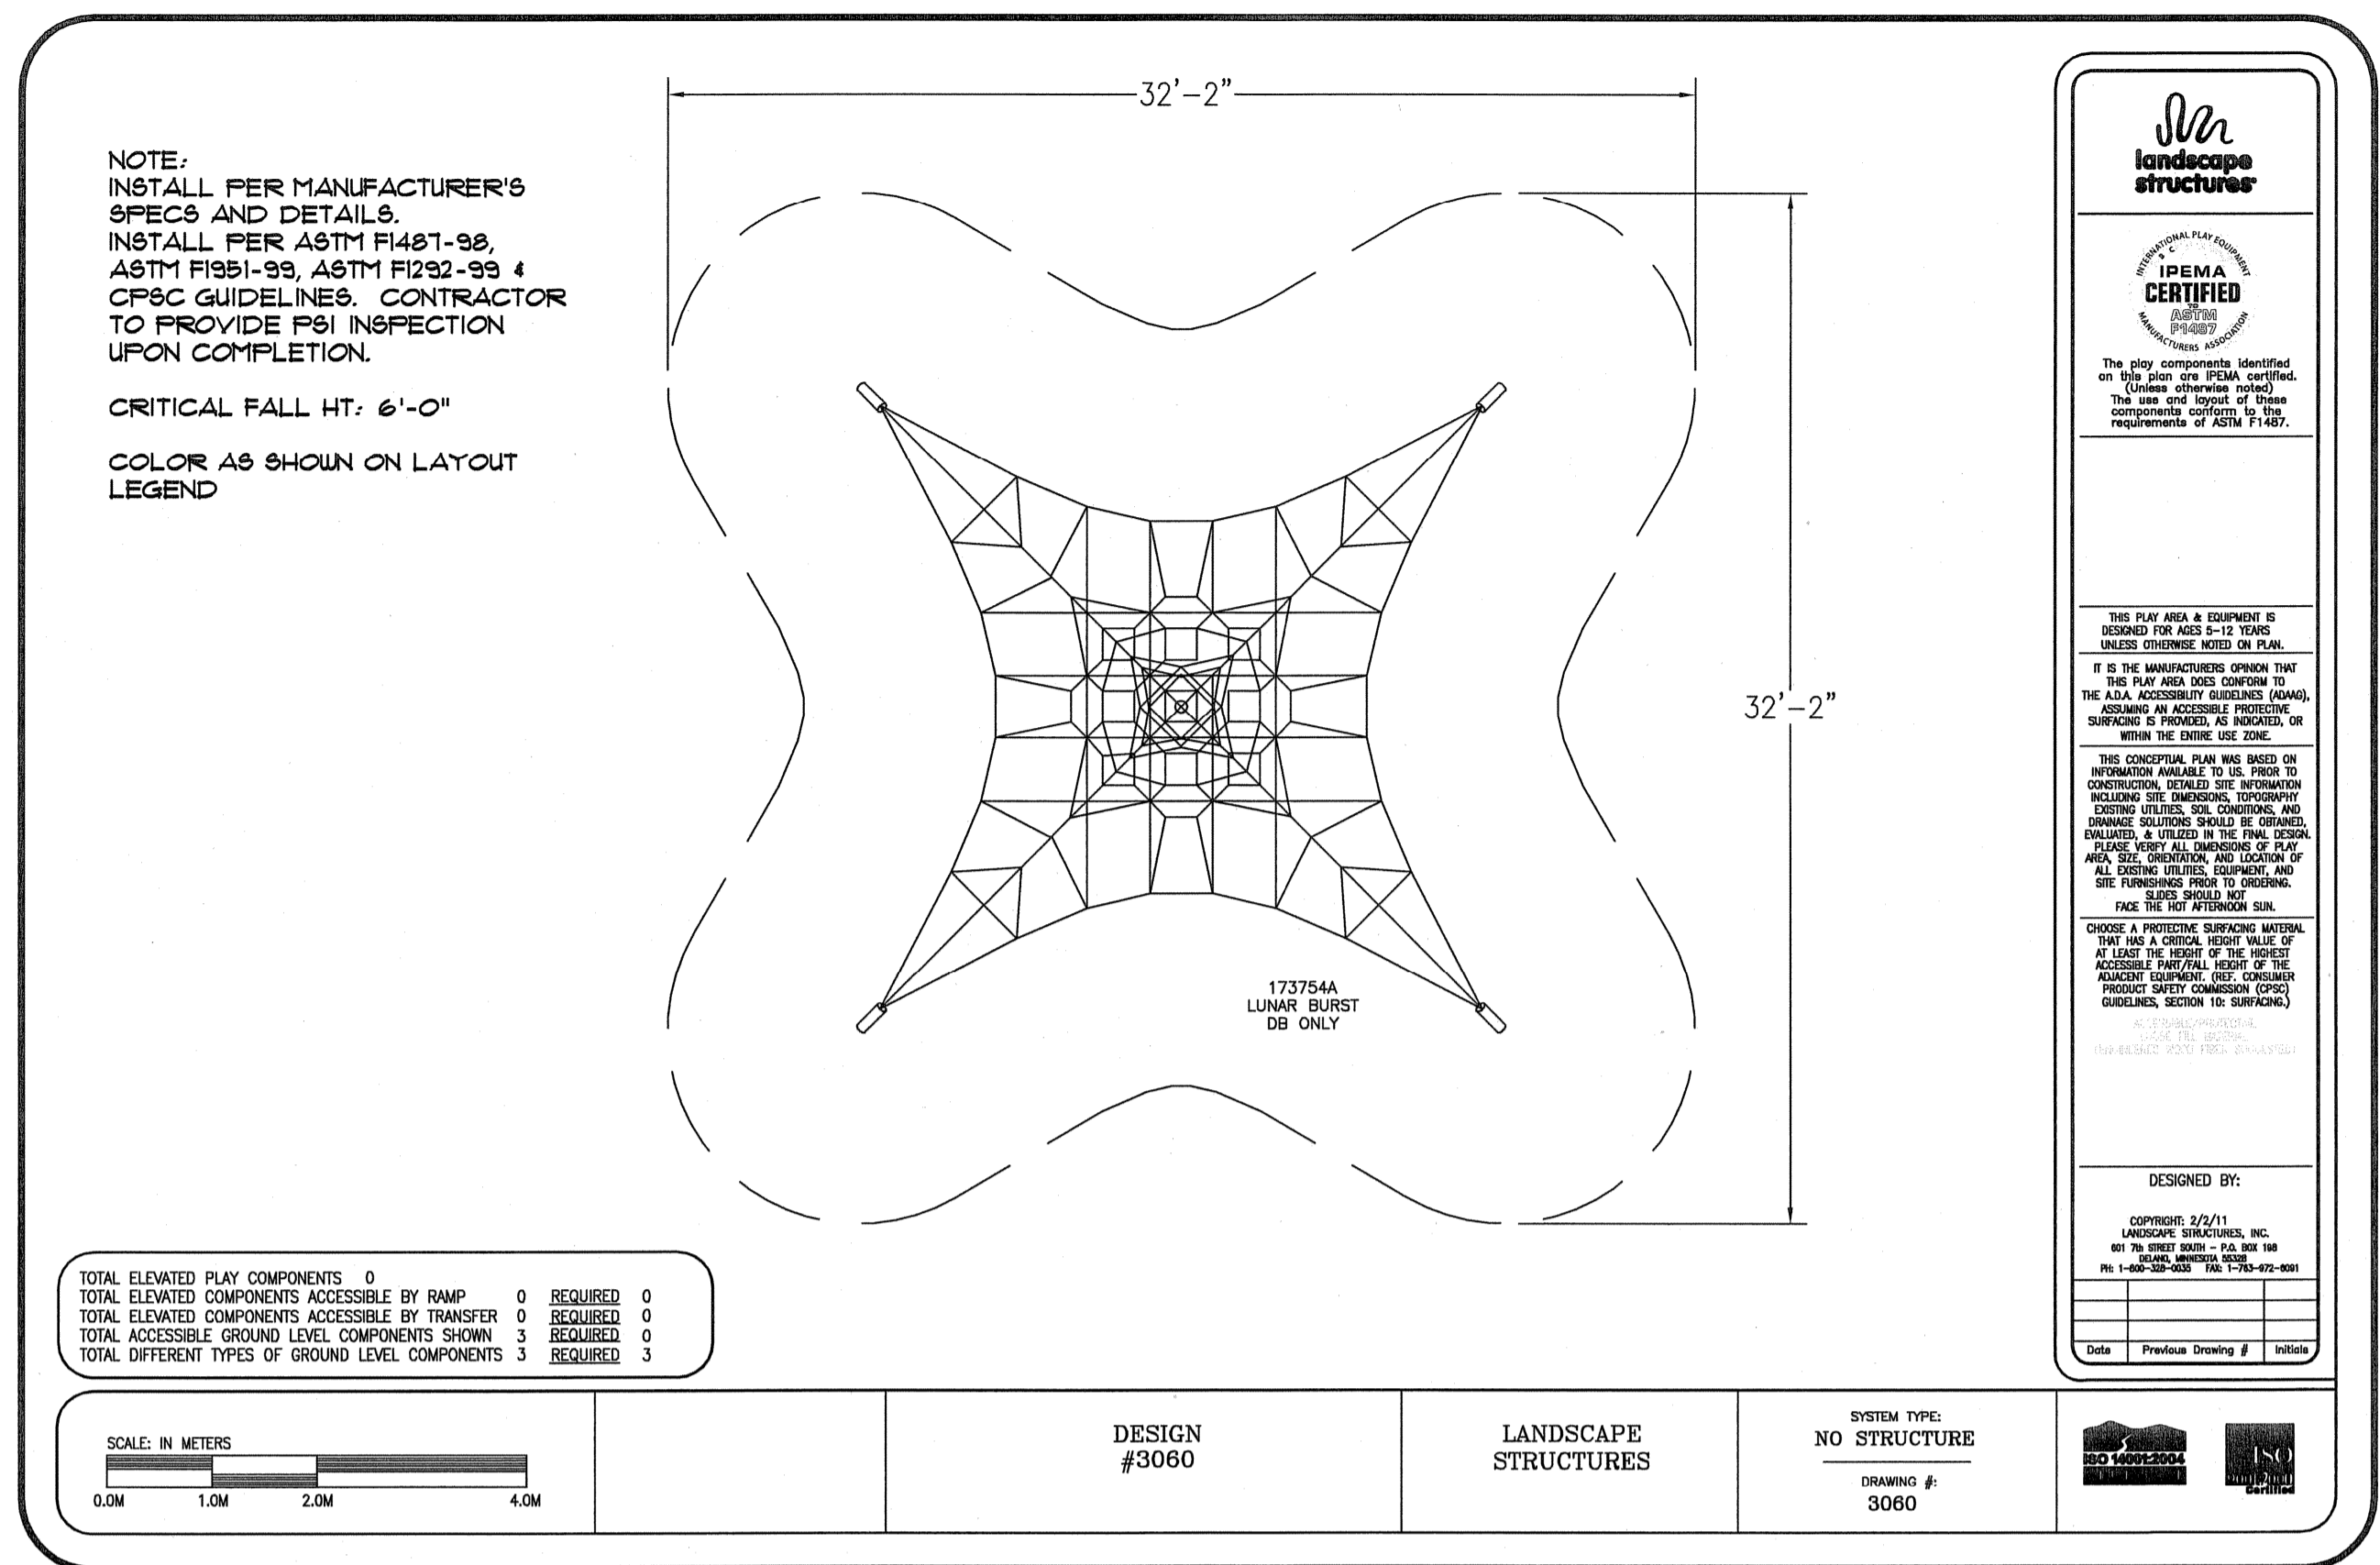

3 LUNAR BURST
SCALE: NT6

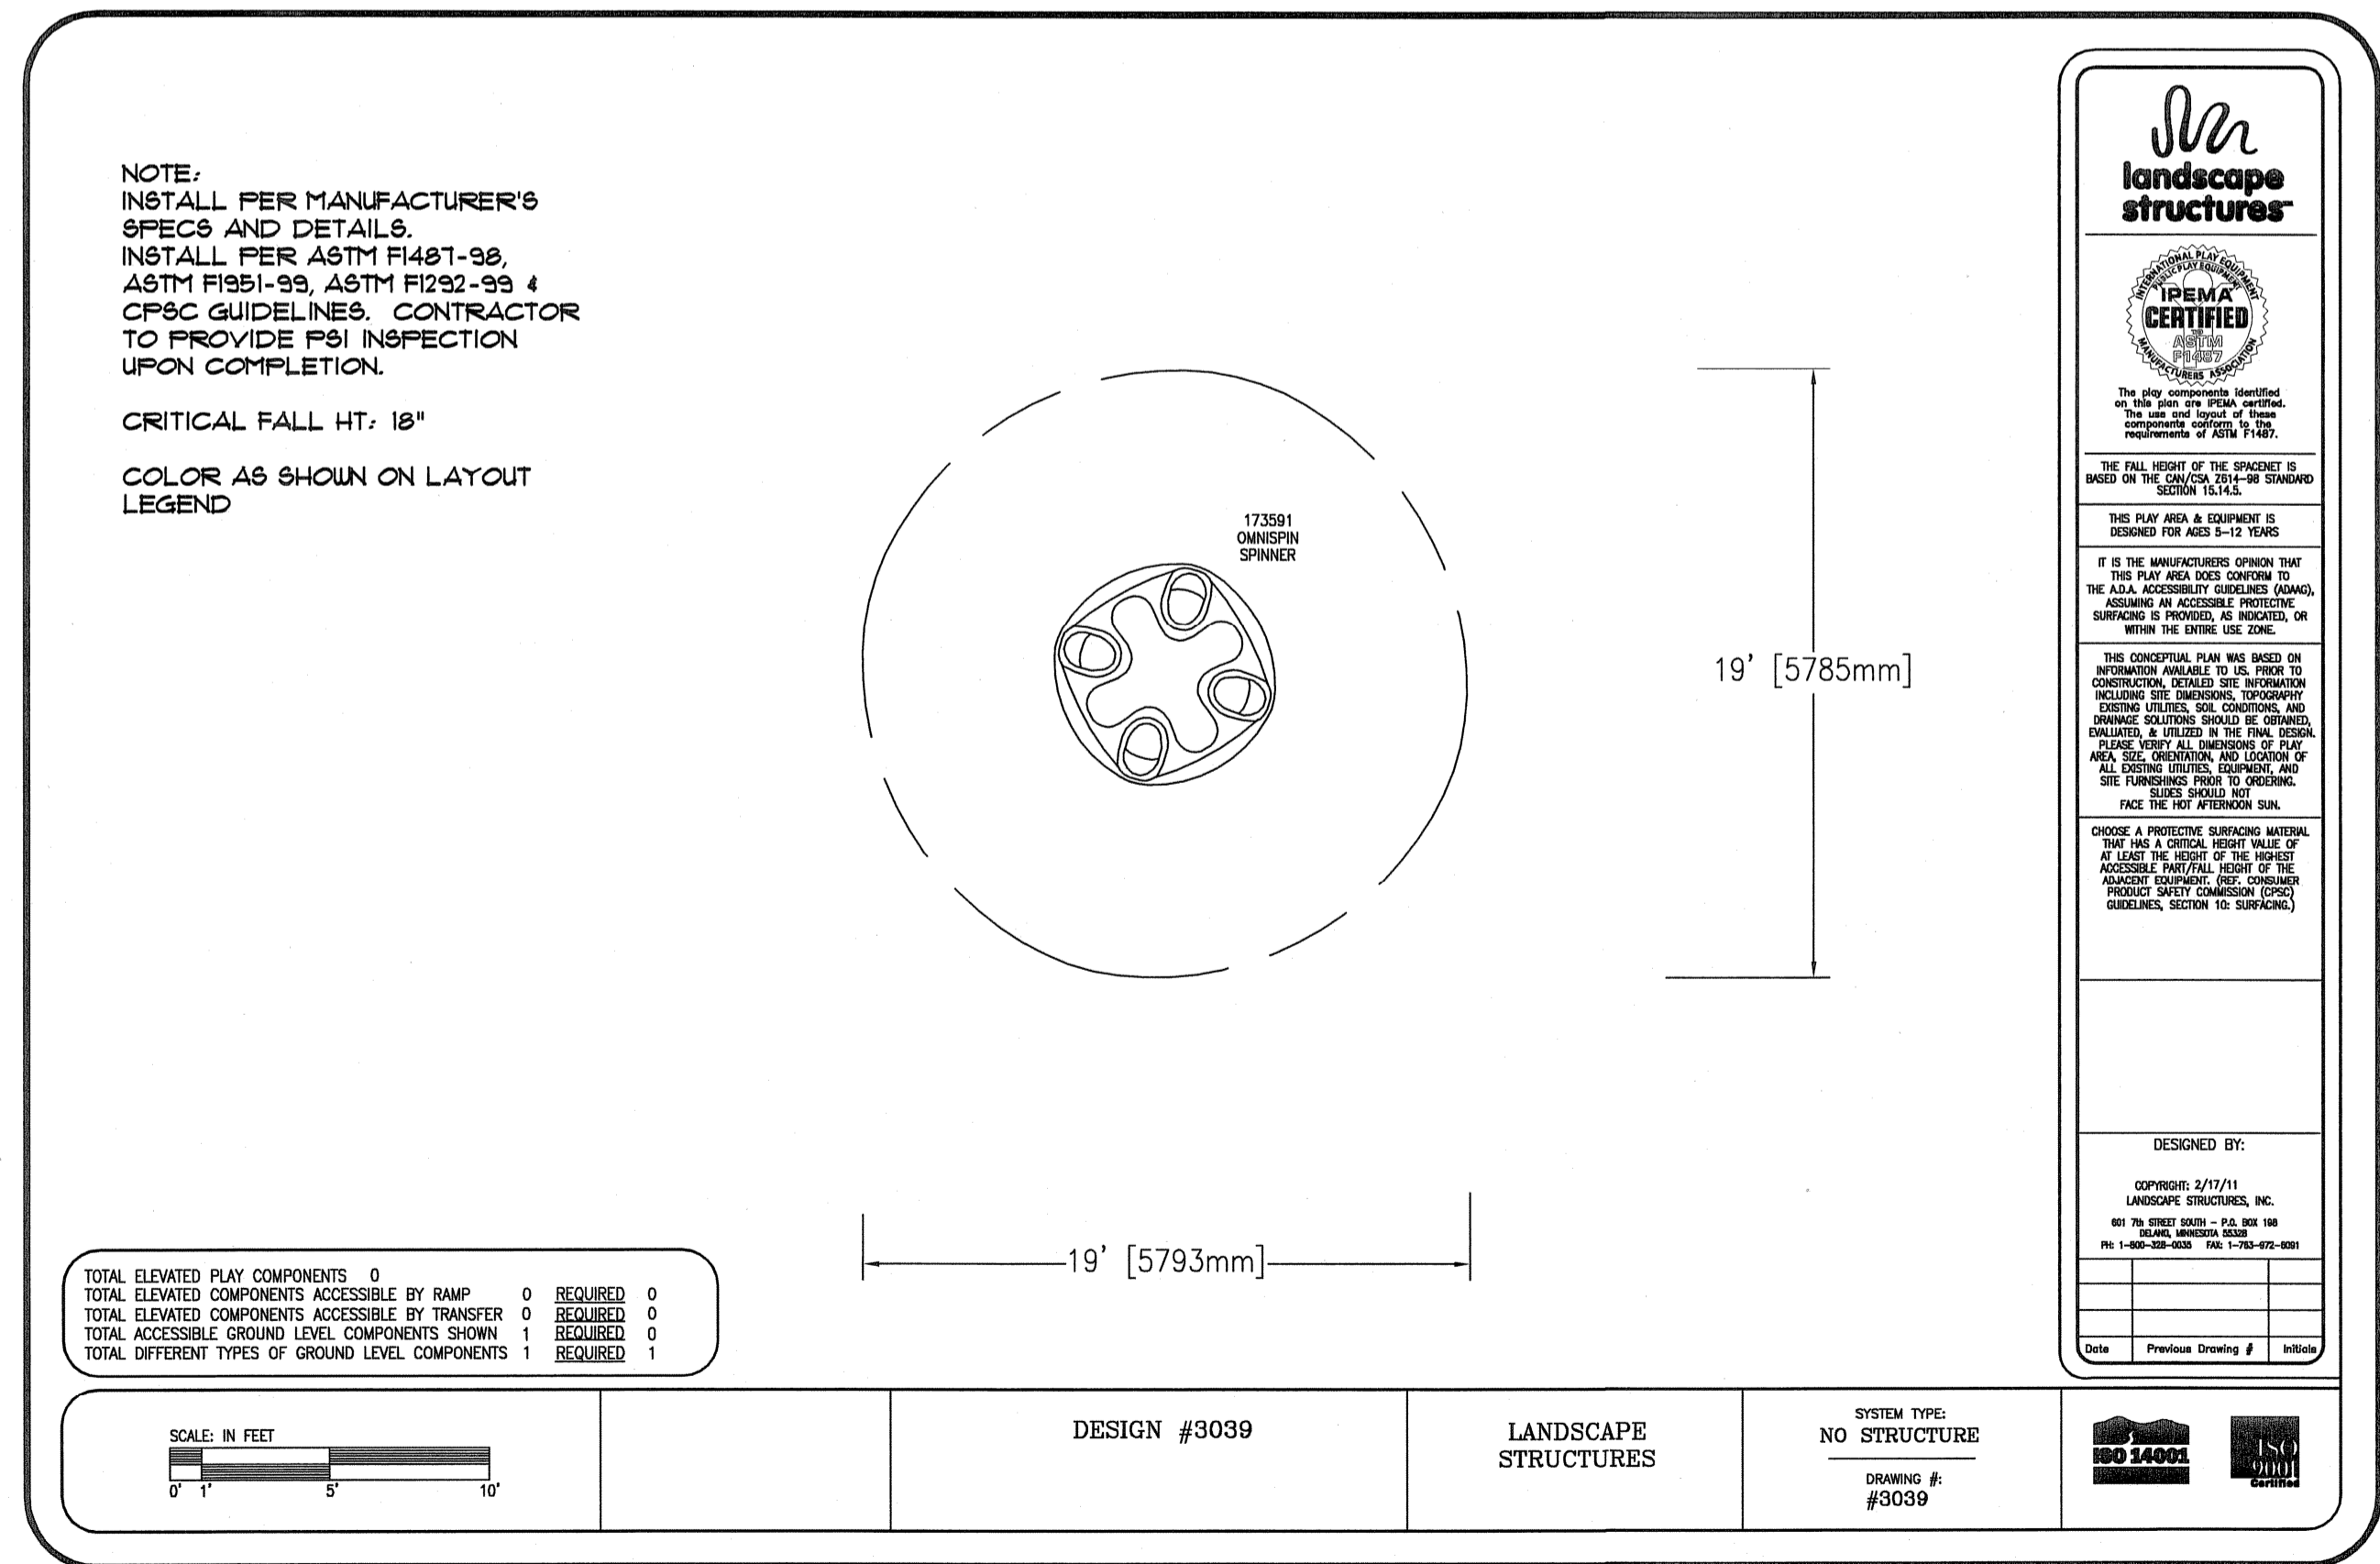

2 OMNI SPINNER
SCALE: NT6

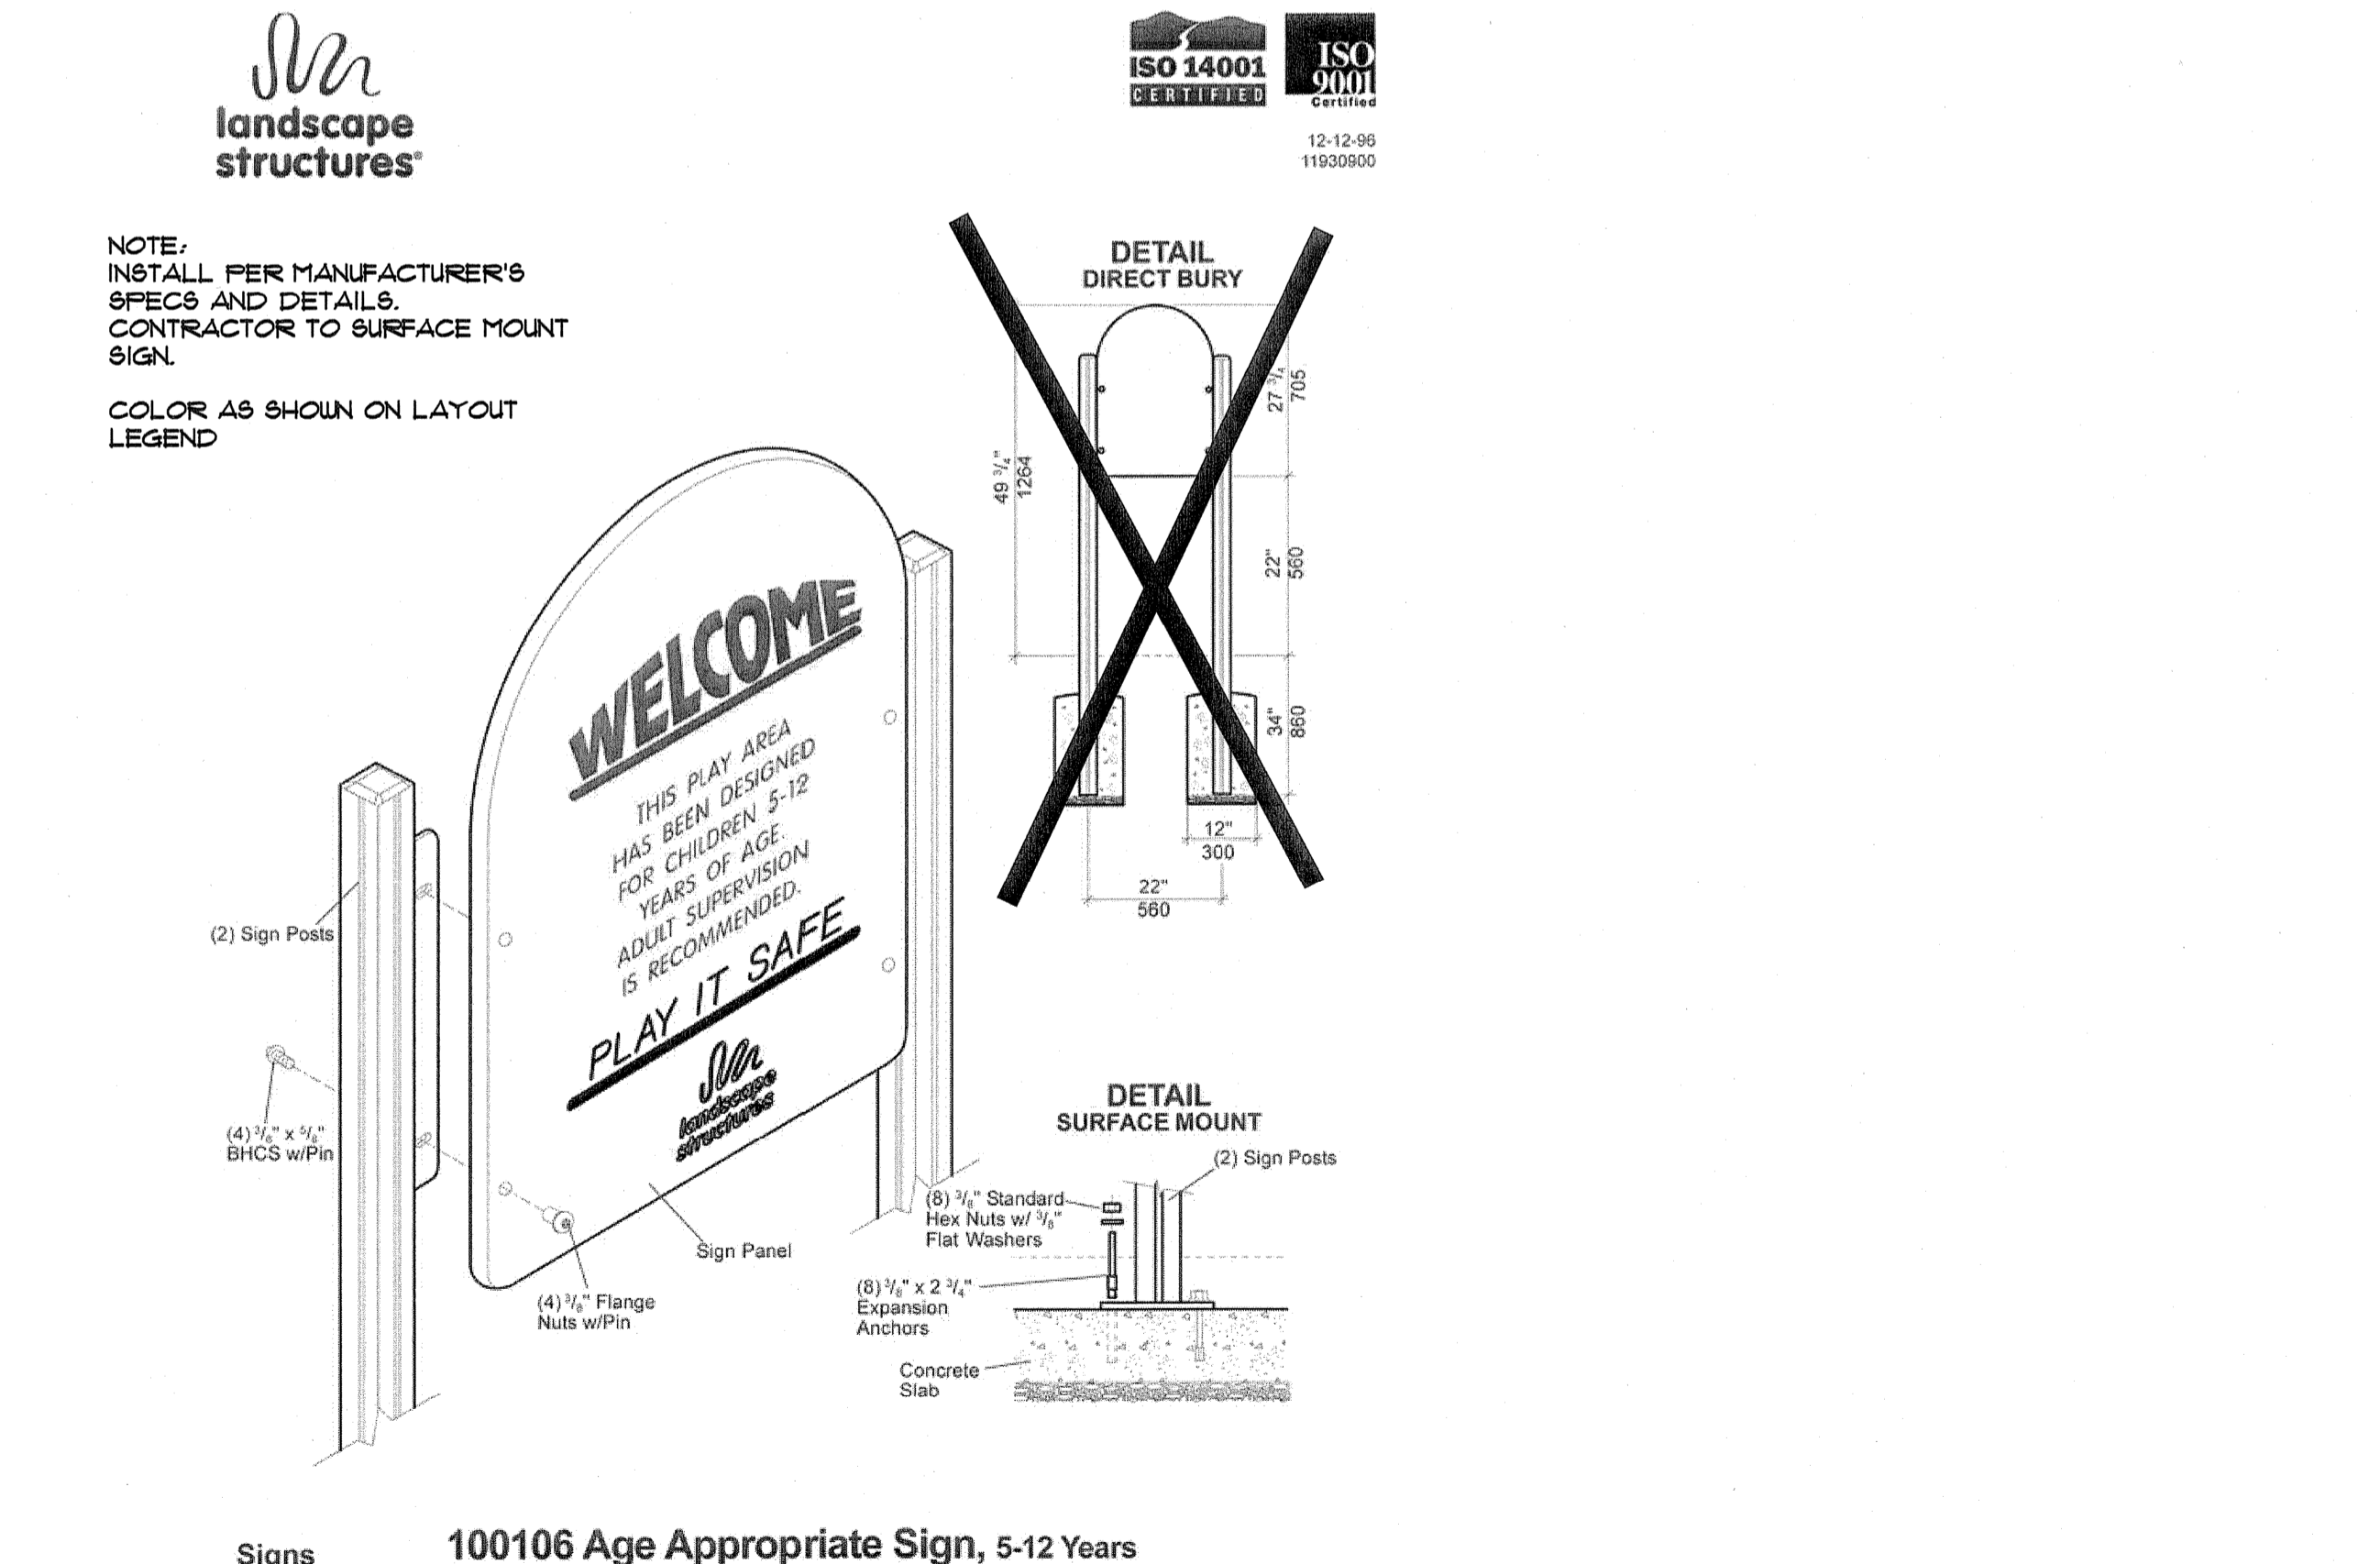


4 PLAY SIGN
SCALE: NT6

GATES & ASSOCIATES
LANDSCAPE ARCHITECTURE
LAND PLANNING URBAN DESIGN

2671 CROW CANYON RD, SAN RAMON, CA 94583
TEL: 925.736.8176 FAX: 925.838.8901
WWW.DGATES.COM

CORNELL
PARK
PLAY AREA RENOVATION
505 DISCOVERY BAY BLVD
DISCOVERY BAY, CA

REVISION: DESCRIPTION: DATE:

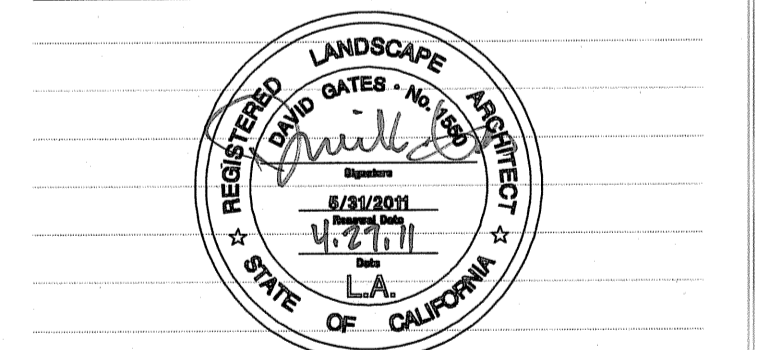

PROJECT NAME: CORNELL PARK PLAY AREA
PROJECT NUMBER: P4157
PROJECT FILE: 06 D-CORNELL.DWG
DRAWN: JS
CHECK: CS/JS
DATE: 4/27/2011



LANDSCAPE DETAIL