
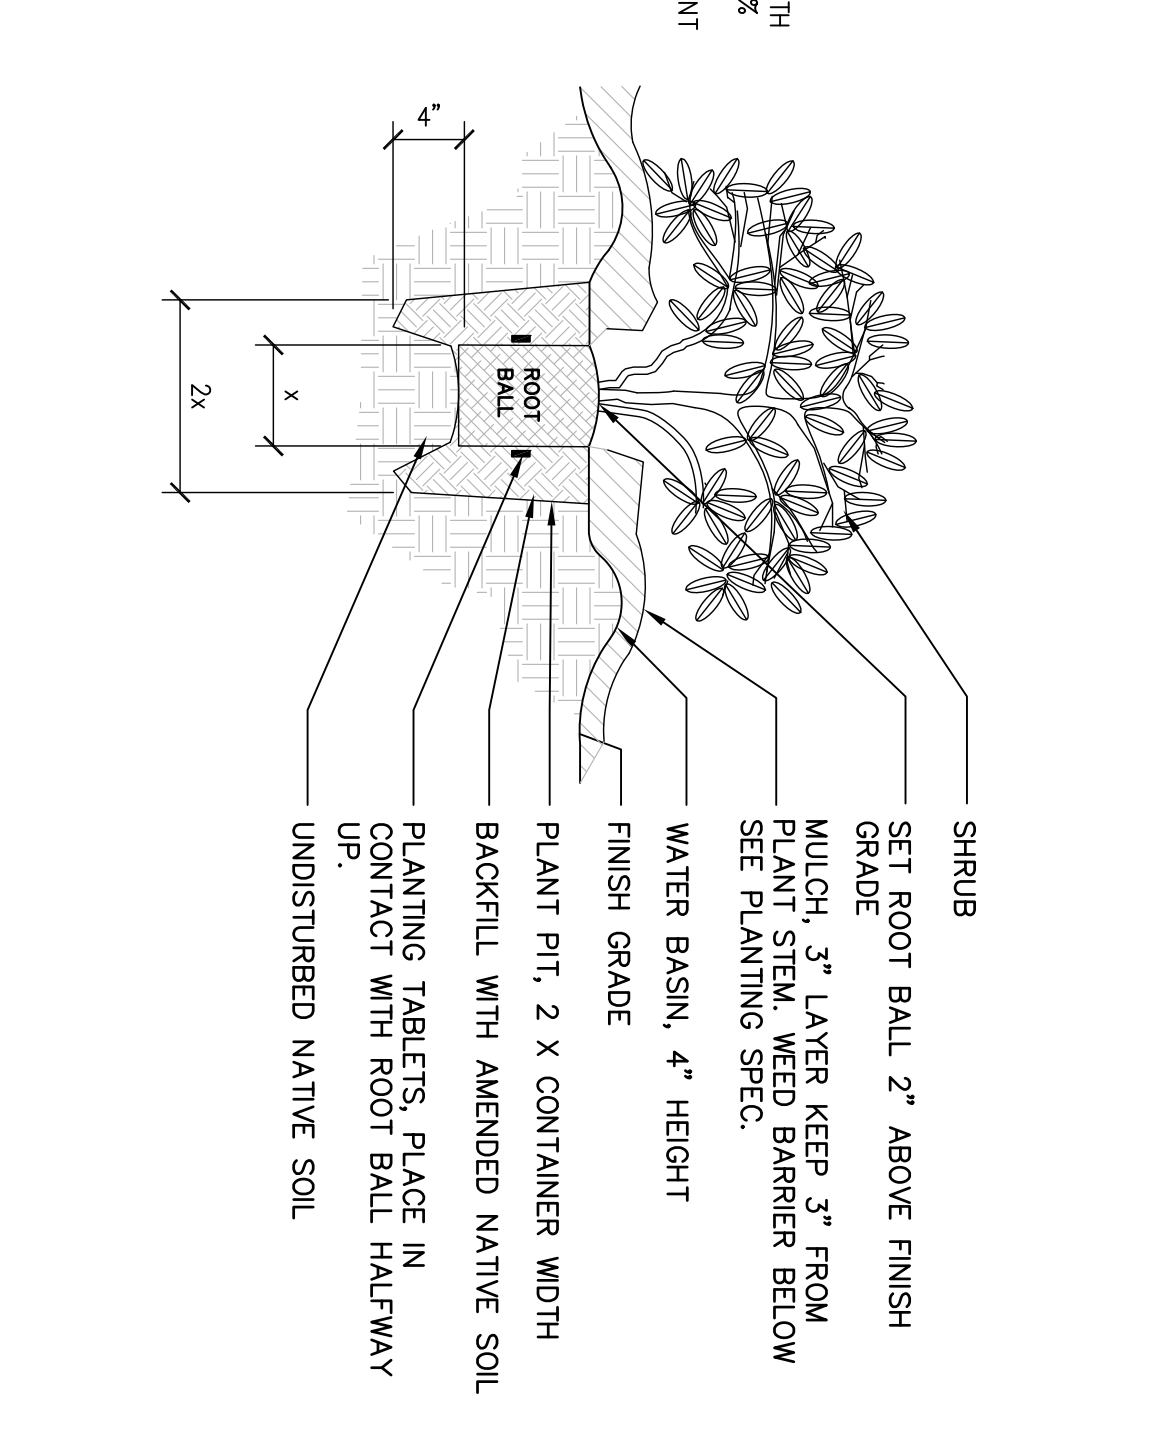
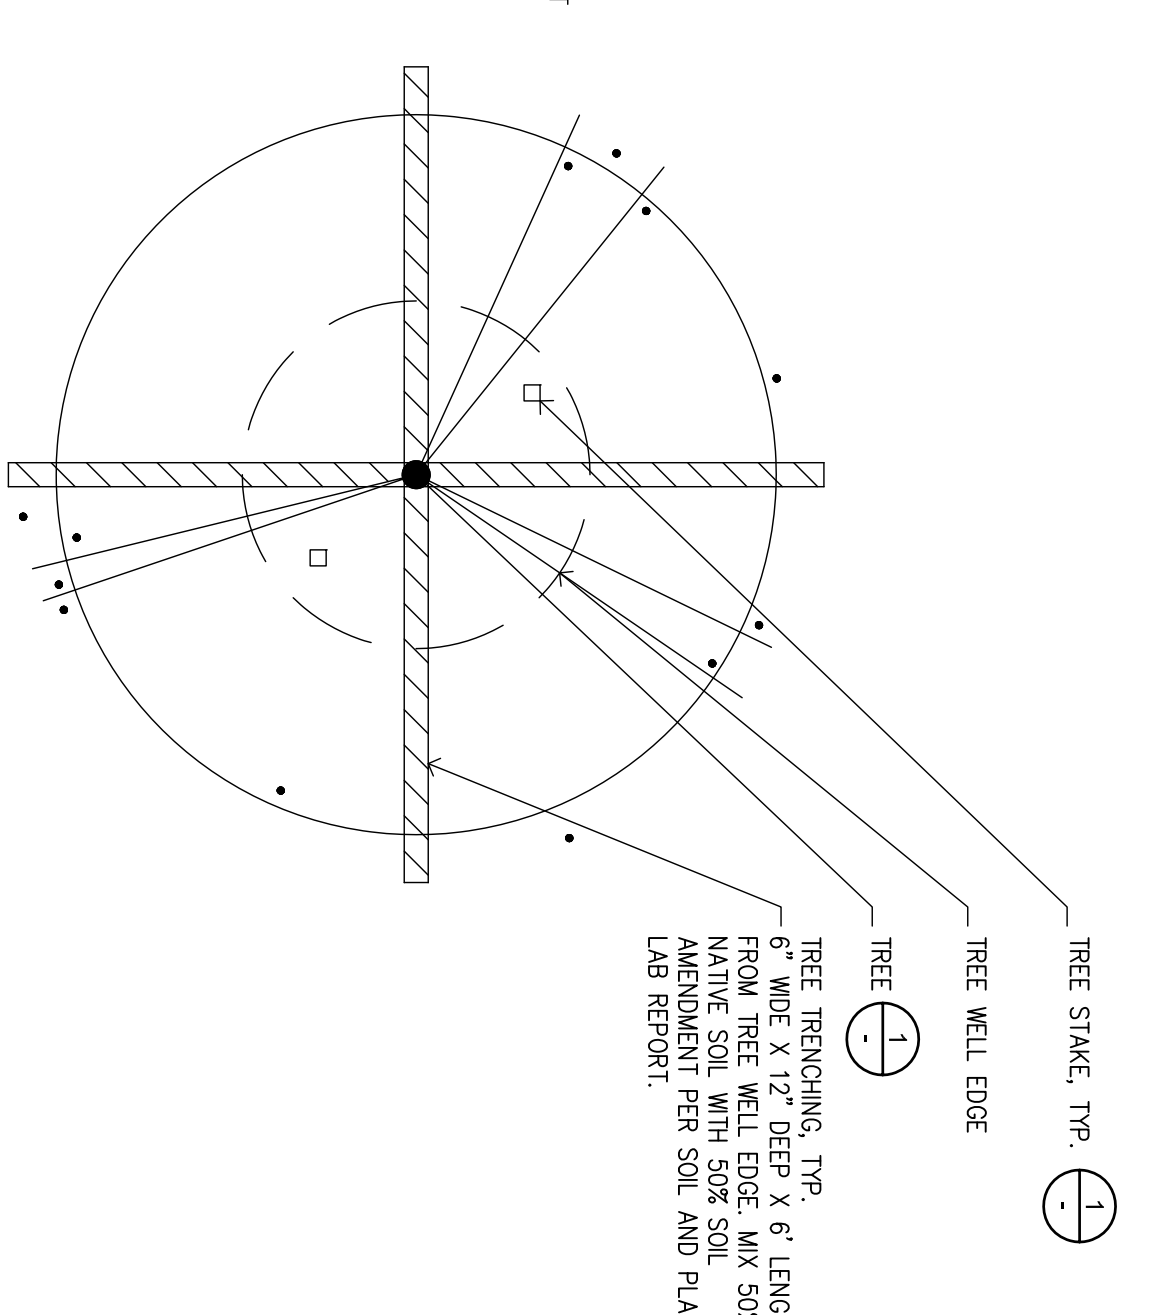
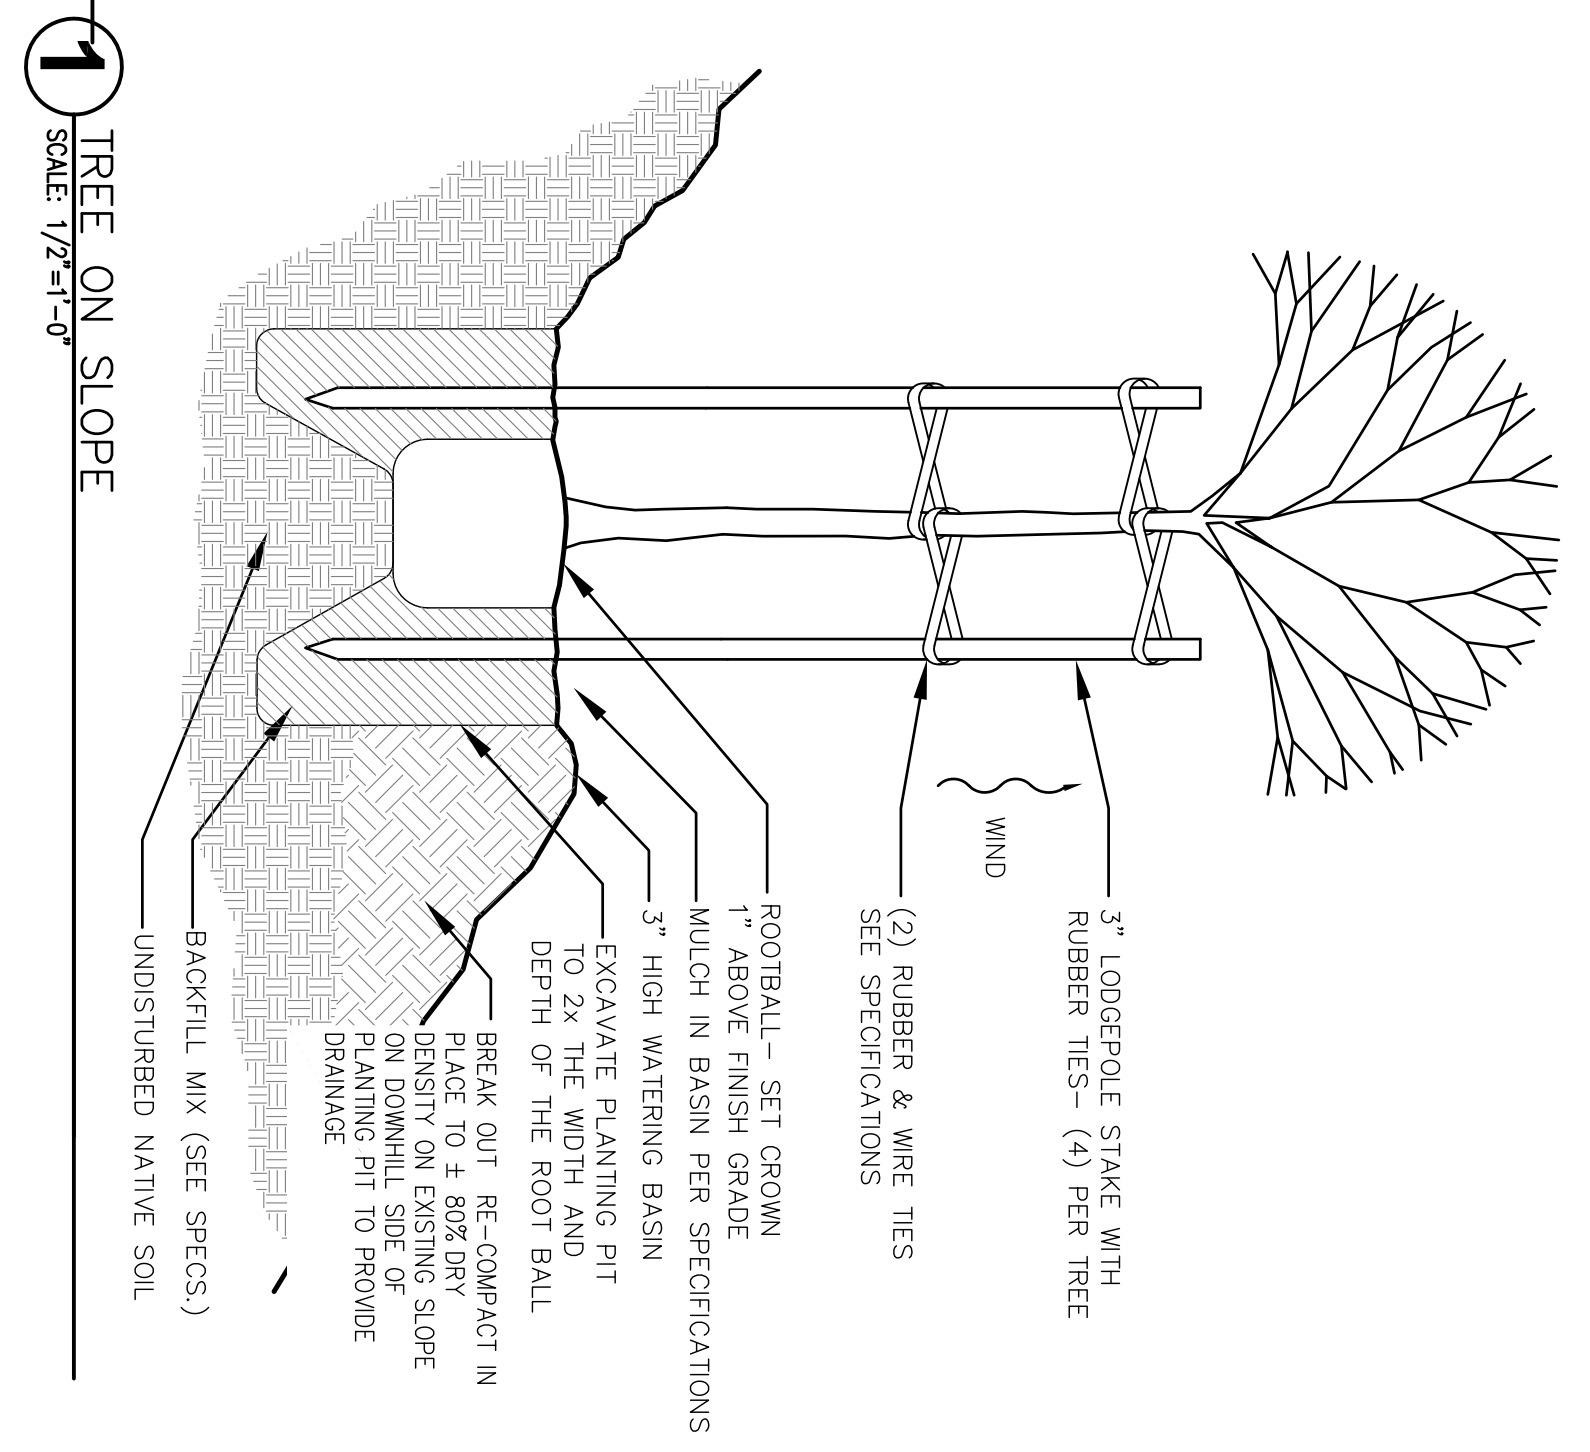
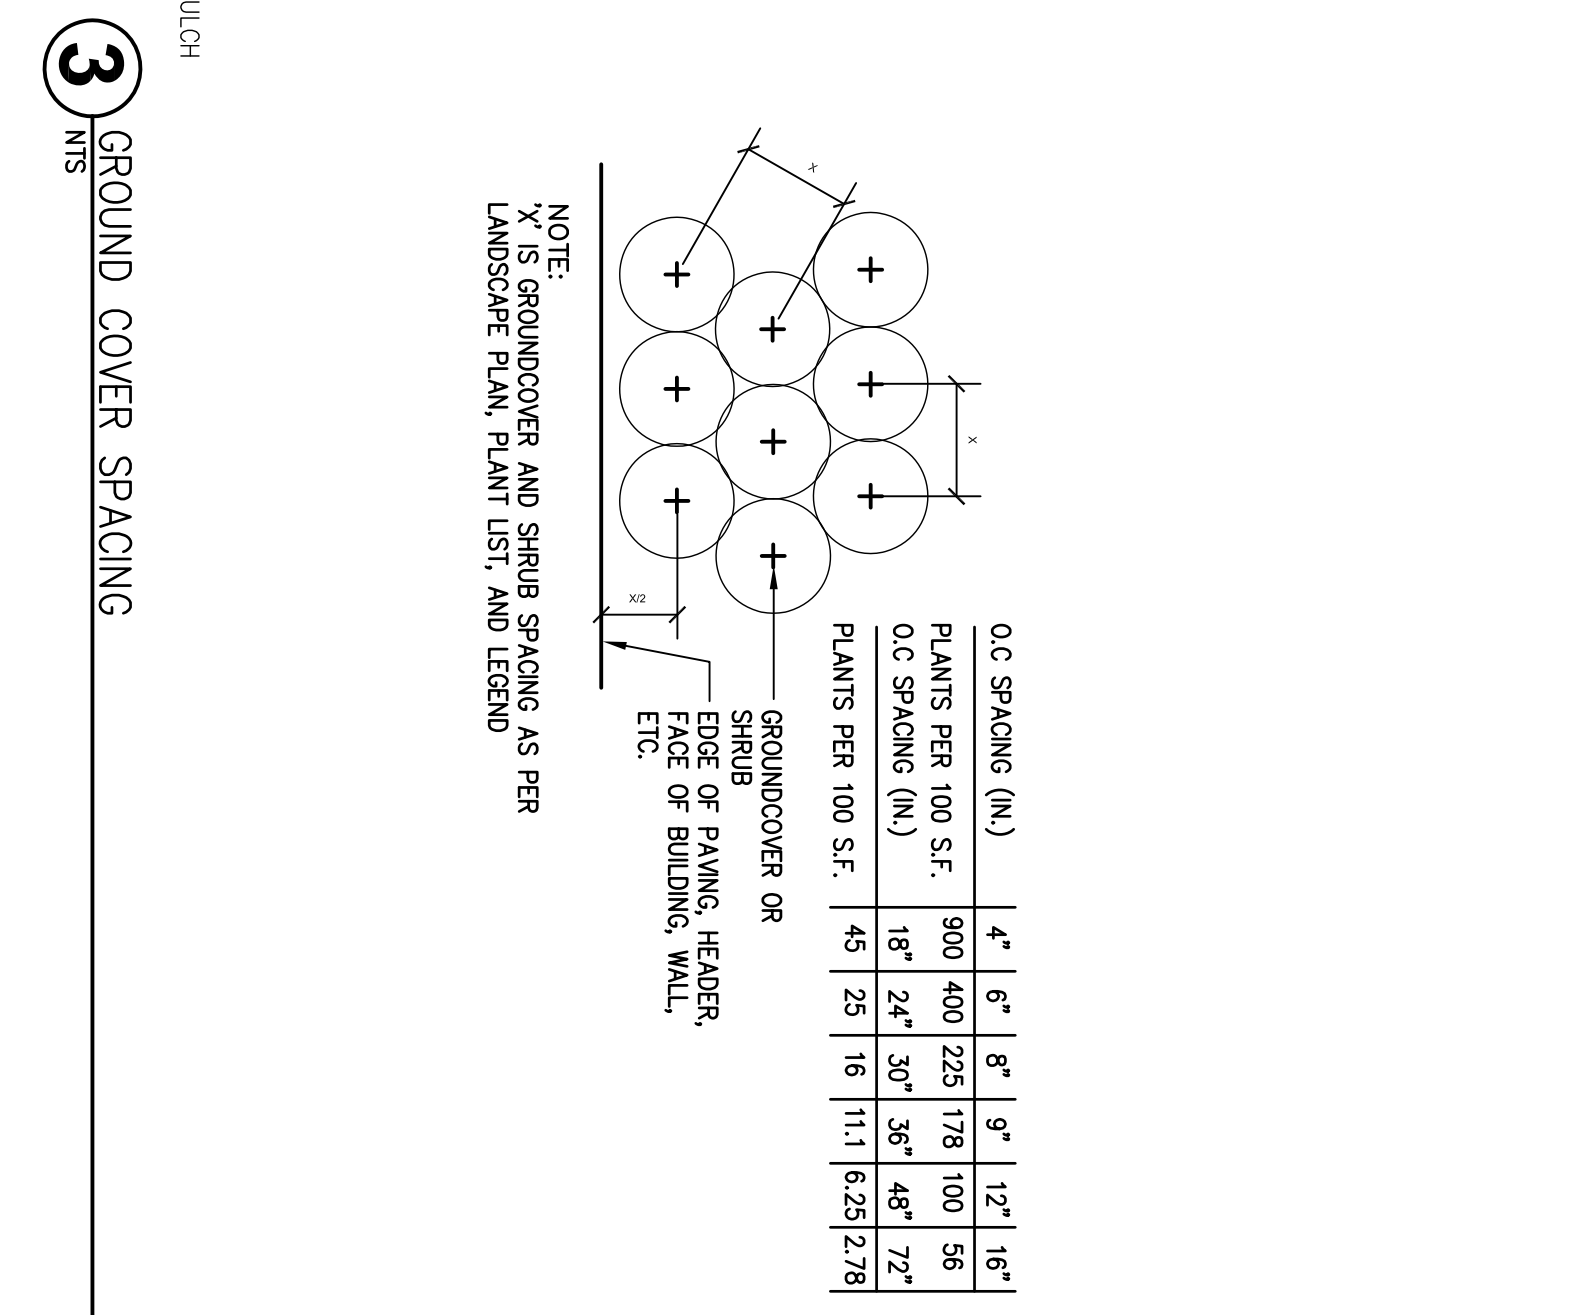


BRUCE JETT ASSOCIATES
landscape architects


0514 0015
515 242-8999 714 919-0289
2400 Harbor Square Loop
Alhambra, CA 91801

DISCOVERY BAY BLVD.
STREETSCAPE
IMPROVEMENTS
DISCOVERY BAY, CA.

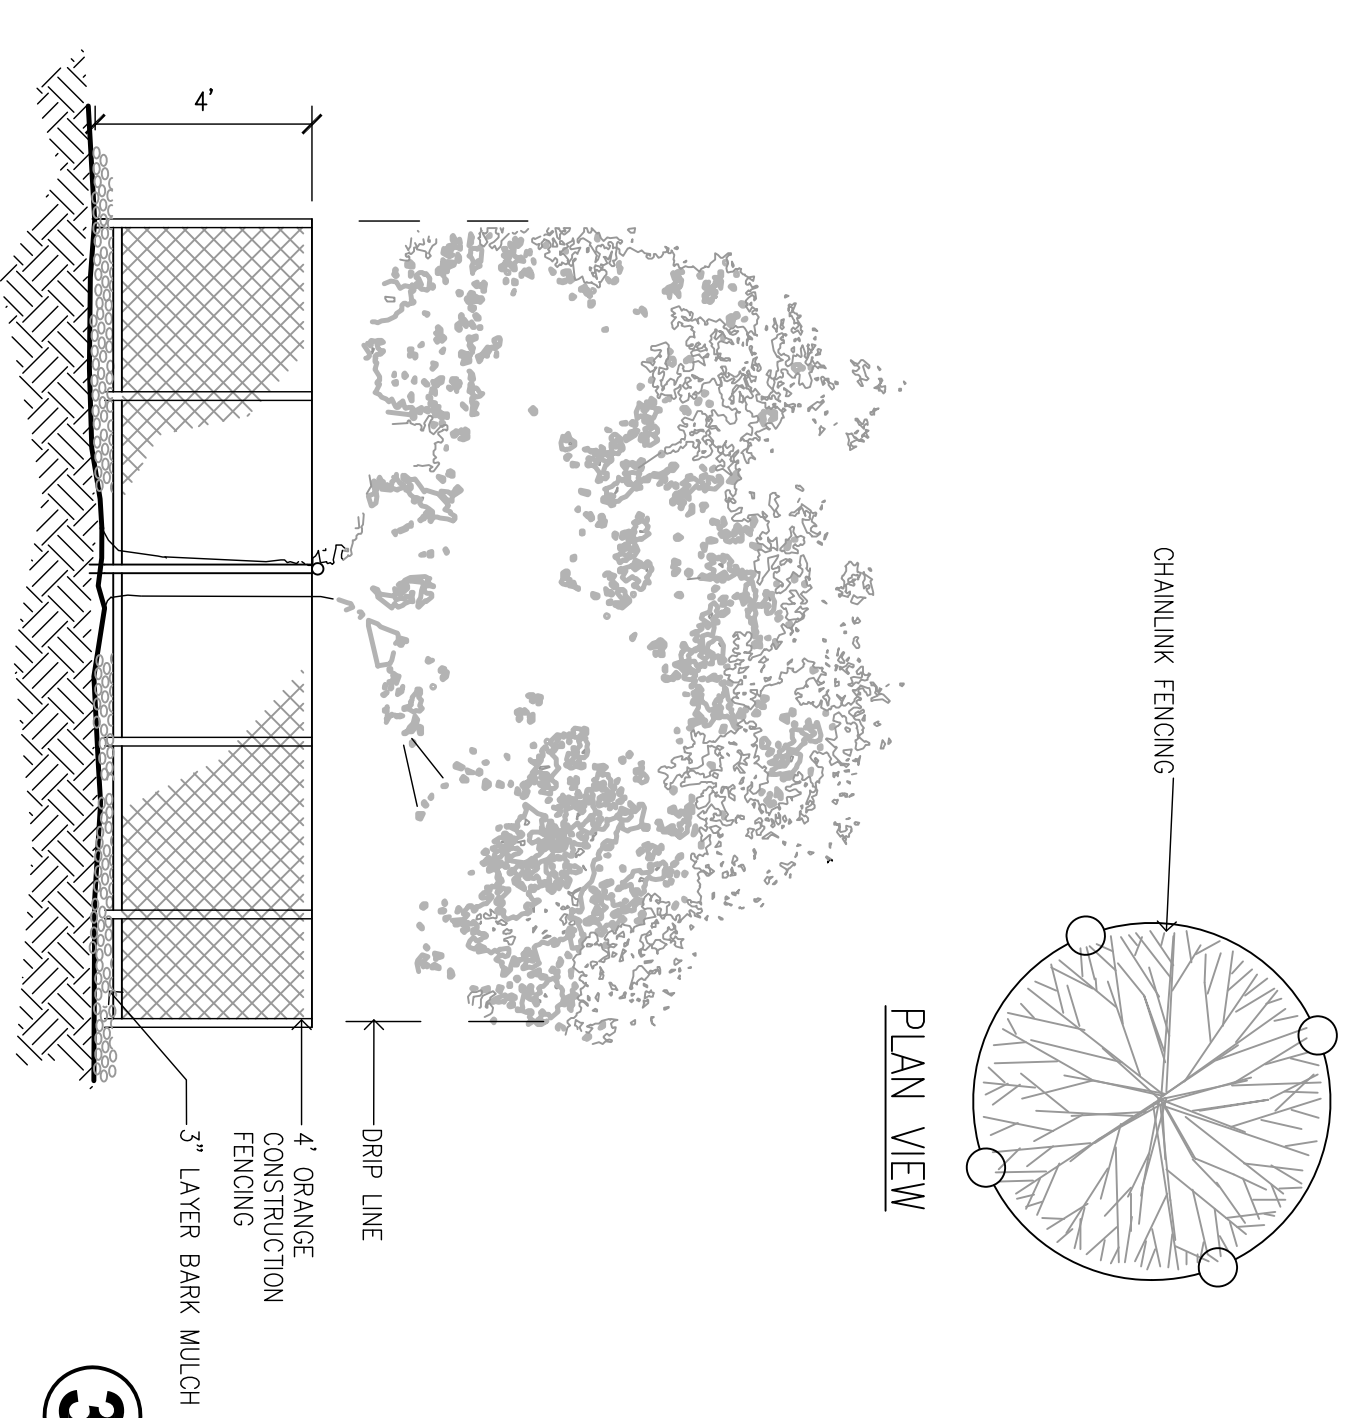

10		
9		
8		
7		
6		
5		
4	08.25.10	100% CDS
3	07.30.10	90% CDS
2	06.16.10	50% CDS
1	05.10.10	CONCEPTUAL DESIGN
NO.	DATE	ISSUE/REVISION

DATE: 07.30.2010
SCALE: SEE SCALE

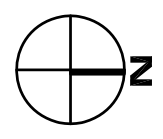

LANDSCAPE
DETAILS

L 3.01