



NOTE:
CONTRACTOR TO DOVEL INTO EXISTING CONCRETE PAVING OR CURB WHERE APPLICABLE

1 CONCRETE PAVING ON GRADE
SCALE: 1/2" = 1'-0"

NOTES:
--INSTALL PER MFR'S SPECS AND DETAILS.
--INSTALL PER ASTM F1487-98, ASTM F1951-99, ASTM F292-99 & CP8C GUIDELINES.
--CONTRACTOR TO PROVIDE PSI INSPECTION UPON COMPLETION.
--CONTRACTOR SHALL PERFORM A COMPACTION TEST AFTER PLAY EQUIPMENT IS INSTALLED TO CONFIRM CONDITIONS PRIOR TO INSTALLATION OF POURED IN PLACE.
--MAXIMUM FALL HEIGHT OF EQUIPMENT = 6 FEET
--SURFACING THICKNESS = CONTRACTOR TO CONFIRM WITH MANUFACTURER, MIN. 2 1/2" THICKNESS

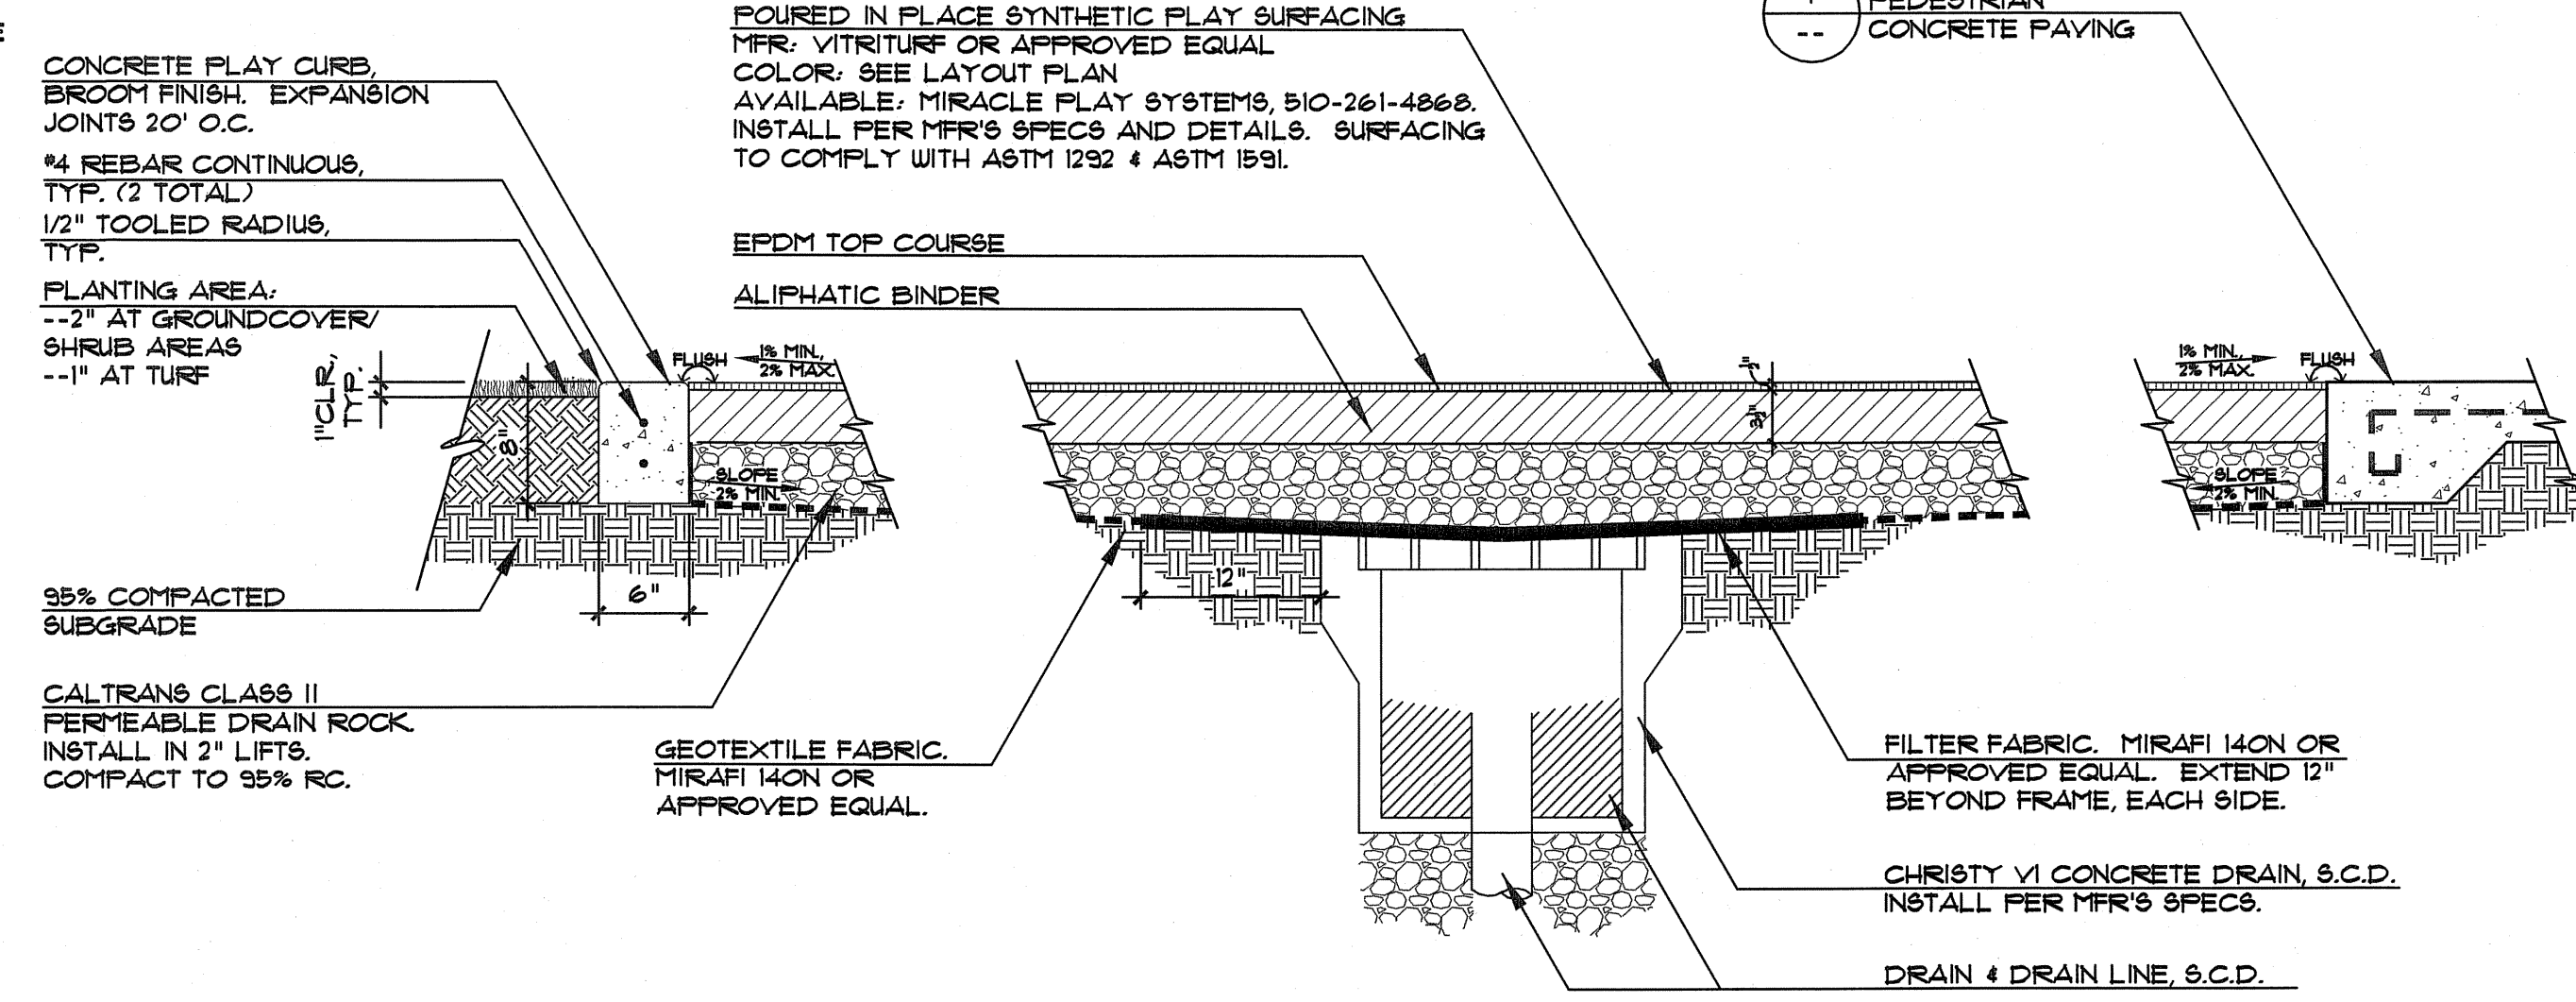

3 SYNTHETIC PLAY SURFACING
SCALE: 1" = 1'-0"

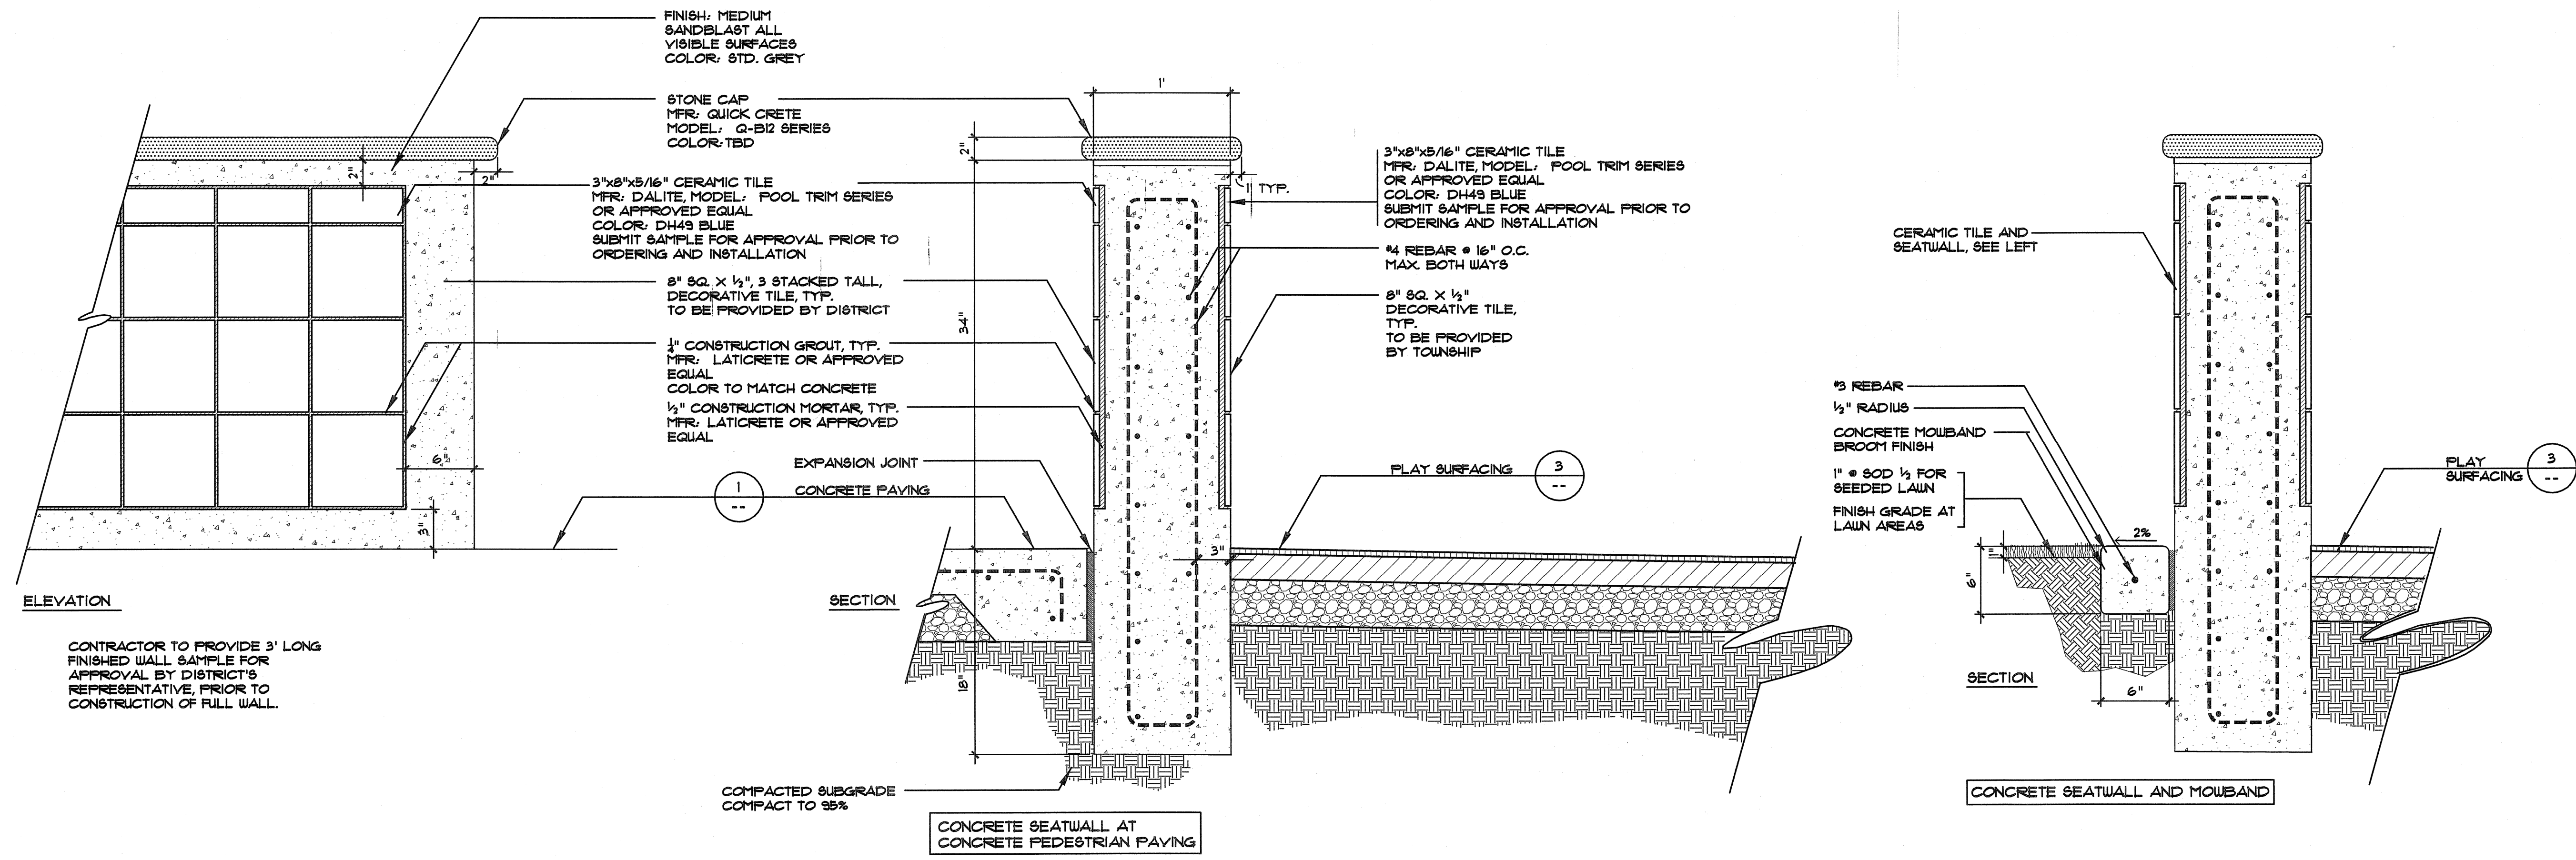

2 CONCRETE SEAT WALL WITH CERAMIC TILES
SCALE: 1/2" = 1'-0"


SCALE FACTOR = 8

GATES & ASSOCIATES
LANDSCAPE ARCHITECTURE
LAND PLANNING URBAN DESIGN

2671 CROW CANYON RD. SAN RAMON, CA. 94583
TEL: 925.736.8176 FAX: 925.838.8901
WWW.DGATES.COM

CORNELL
PARK
PLAY AREA RENOVATION
505 DISCOVERY BAY BLVD
DISCOVERY BAY, CA

REVISION: DESCRIPTION: DATE:

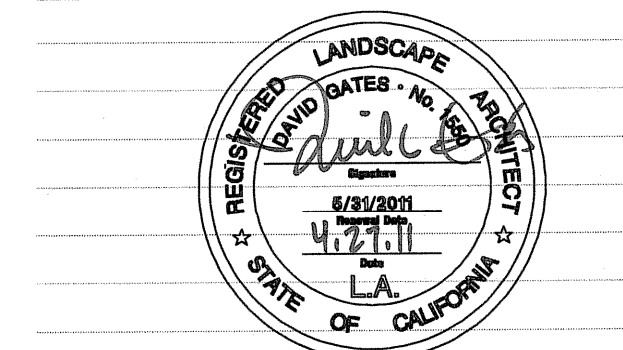

PROJECT NAME: CORNELL PARK PLAY AREA
PROJECT NUMBER: P4157
PROJECT FILE: 09 0-CORNELL.DWG
DRAWN: JS
CHECK: CBF/AB
DATE: 4/27/2011

SCALE: 0 1 2 3 4 5 6 7 8 9 10

LANDSCAPE DETAIL

L4.1
PROJECT NORTH 9 OF 11 SHEETS